


SITE PLAN - NORTH SHEET

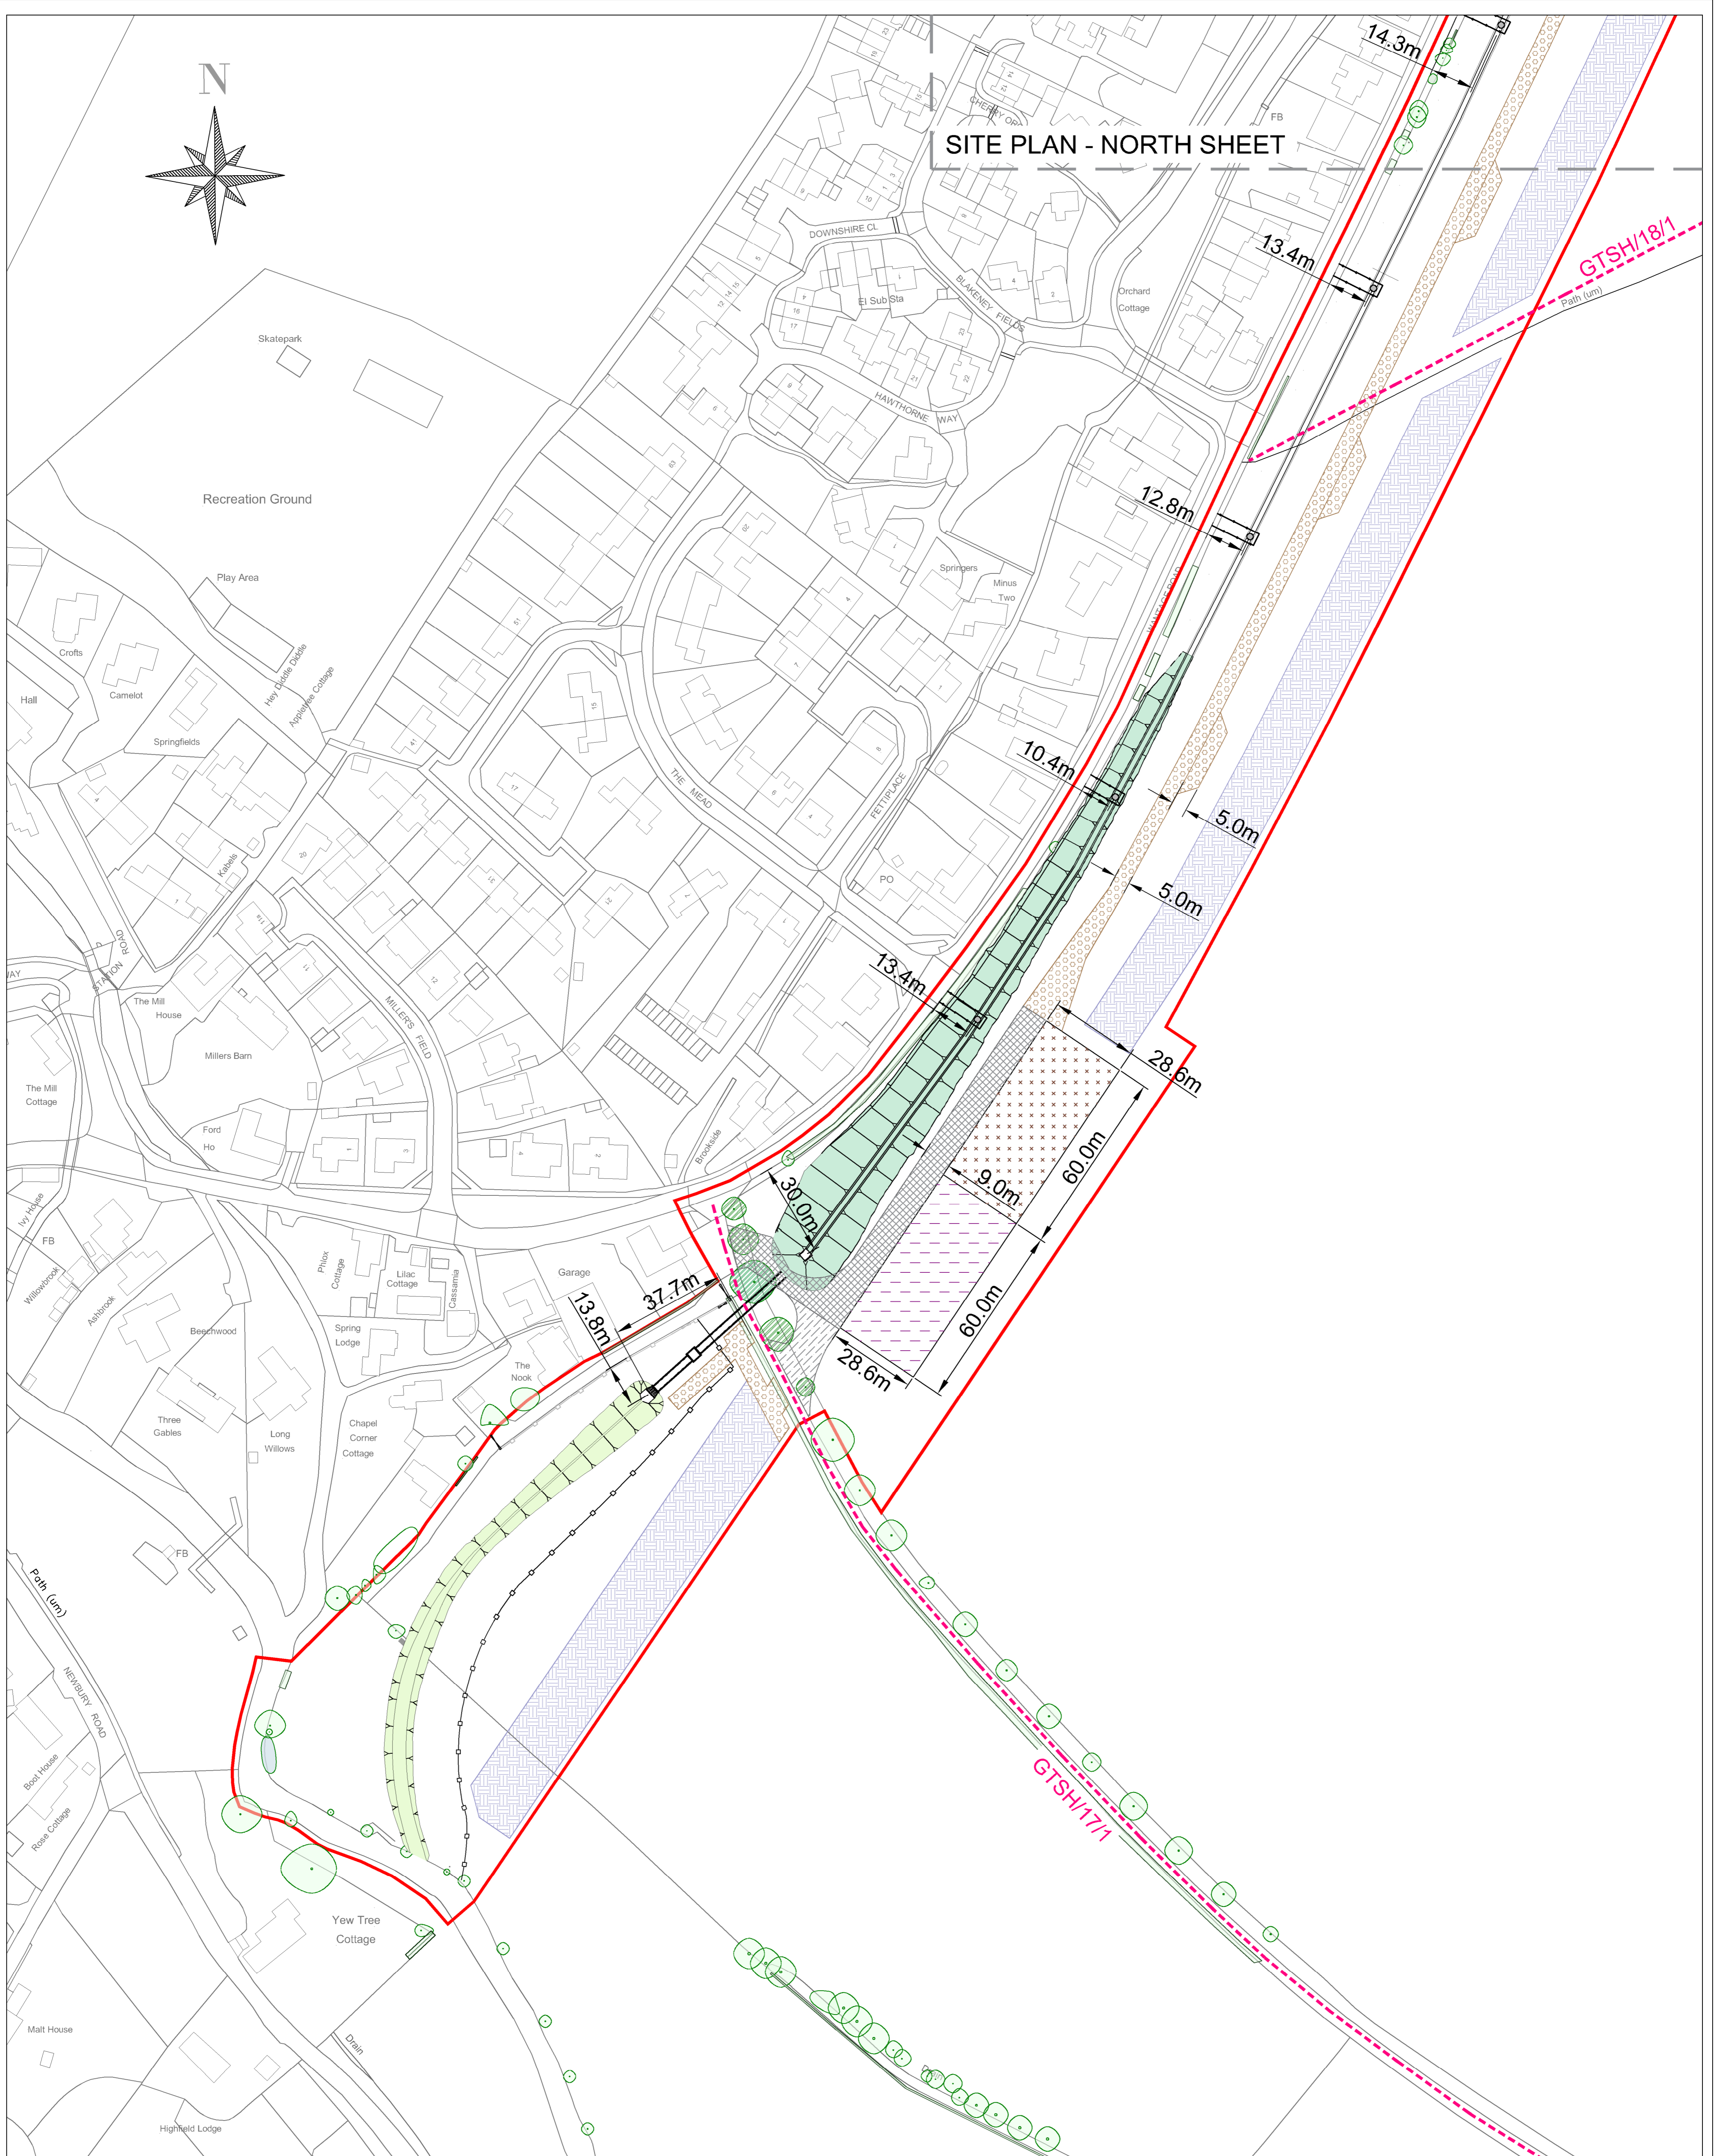


© Crown Copyright and database rights 2023
OS Licence no. 100041041

SITE PLAN - SOUTH SHEET - 1:1000

KEY

- Application Site
- - - - Footpath
- Hedge
- Tree
- - - - Post & Rail fencing
- - - - Post & Wire fencing
- Earthworks fill area
- Open channel cut area
- Temporary site access road (Construction phase only)
- Temporary site haul road (Construction phase only)
- Temporary site compound (Construction phase only)
- Material and equipment storage area (Construction phase only)
- Temporary farm access road diversion route (Construction phase only)
- Excavation temporary stockpile areas (Construction phase only)

1:1000

 

C	For Planning	JW	TS	13/03/2023
B	Site entrances revised	JW	TS	28/02/2023
A	First Issue	JW	TS	10/02/2023
Rev.	Description	D'n	Chk	Date



Contract BAU.5500
GREAT SHEFFORD FLOOD ALLEVIATION SCHEME

Title
SITE PLAN - SOUTH SHEET

Scales	1:1000 @ A1	Sheet Size	A1
Drawn	JW	Checked	TS
Date	13/03/2023	Revision	C
Drg. No.	BAU.5500-B20.005.05-0002		